

THE AMERICAN SOCIETY OF BREAST SURGEONS ANNUAL MEETING
 MAY 3-5, 2012
 JW MARRIOTT DESERT RIDGE, GRAND CANYON
 PHOENIX, AZ.

REVISION DATE:
 9/8/2011 ----

BOOTH COUNT

Inventory as of 09/08/2011

Dimension	Size	Qty	SqFt
10'x10'	100	124	12,400
20'x20'	400	4	1,600
20'x30'	600	2	1,200
Totals:		130	15,200

BLDG. LEGEND:

FREEMAN

DRAWING STARTED:
 7/7/2011 ----
 FILE PATH:
 E:\ZShows_2012\A\Am Society of Breast Surgeons\Floor Plans

DRAWING NAME:
 ASBS12-2

HALL NAME:


JOB NUMBER:

ACCT. EXEC.:

SCALE: Custom

DISCLAIMER

EVERY EFFORT HAS BEEN MADE TO ENSURE THE ACCURACY OF ALL INFORMATION CONTAINED ON THIS FLOORPLAN. HOWEVER NO WARRANTIES, EITHER EXPRESSED OR IMPLIED ARE MADE WITH RESPECT TO THIS FLOORPLAN. IF THE LOCATION OF BUILDING COLUMNS, UTILITIES OR OTHER ARCHITECTURAL COMPONENTS OF THE FACILITY IS A CONSIDERATION IN THE CONSTRUCTION OR USAGE OF AN EXHIBIT, IT IS THE SOLE RESPONSIBILITY OF THE EXHIBITOR TO PHYSICALLY INSPECT THE FACILITY TO VERIFY ALL DIMENSIONS AND LOCATIONS.
 *COPYRIGHT 2007, FREEMAN CO.
 ALL RIGHTS RESERVED.

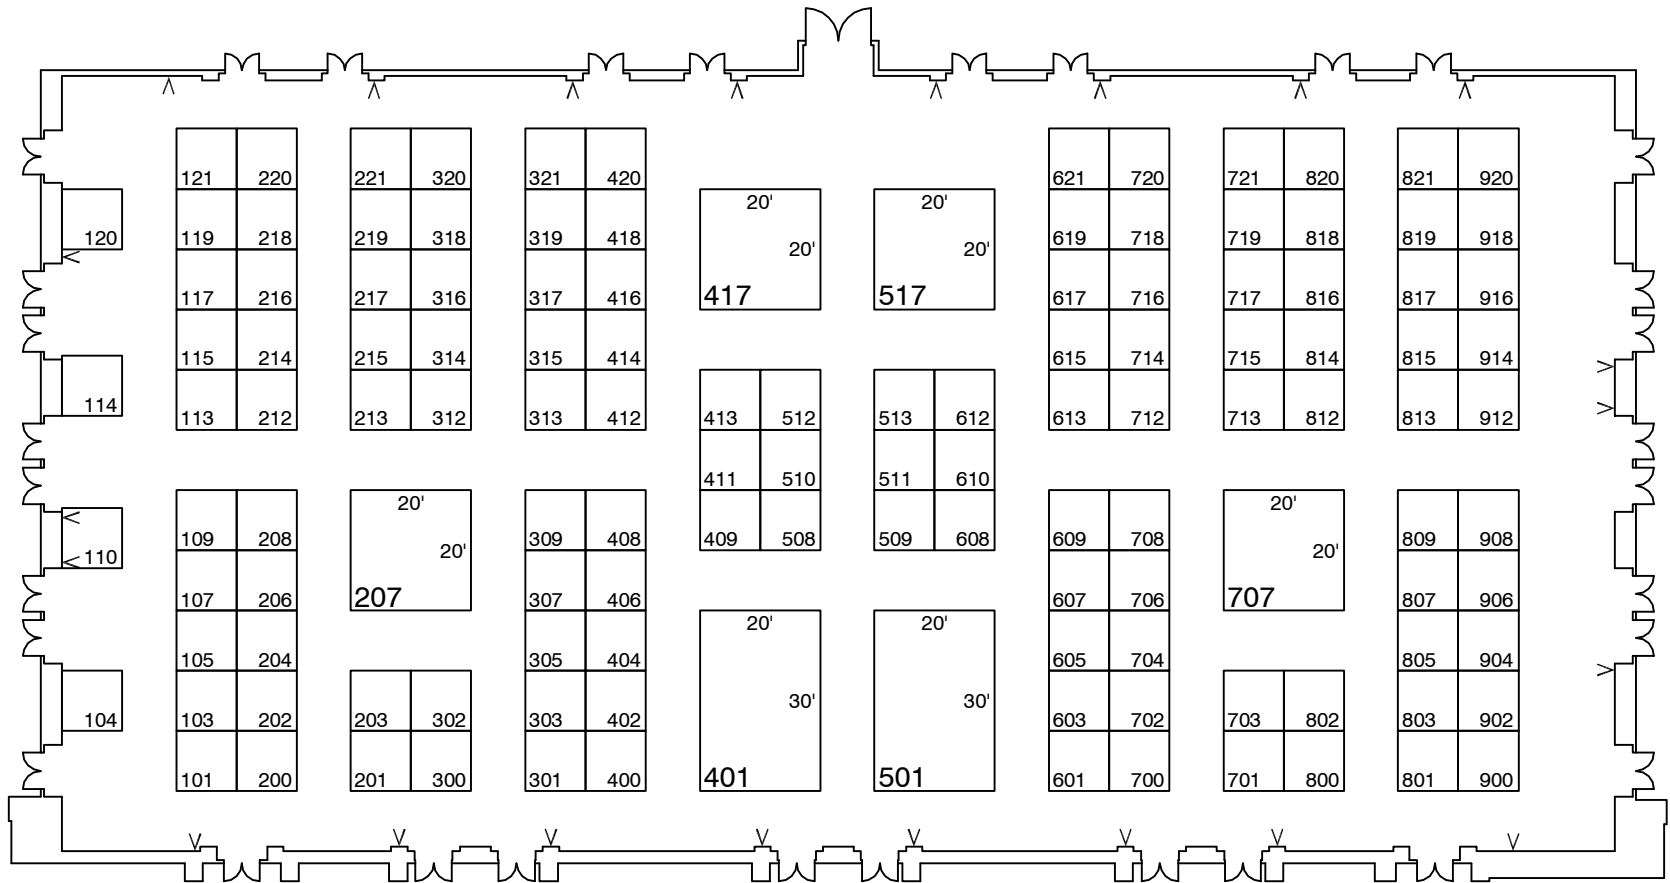

Entrance/Exit

GRAND CANYON BALLROOM